


# FLEETWOOD SYSTEM LAYOUT

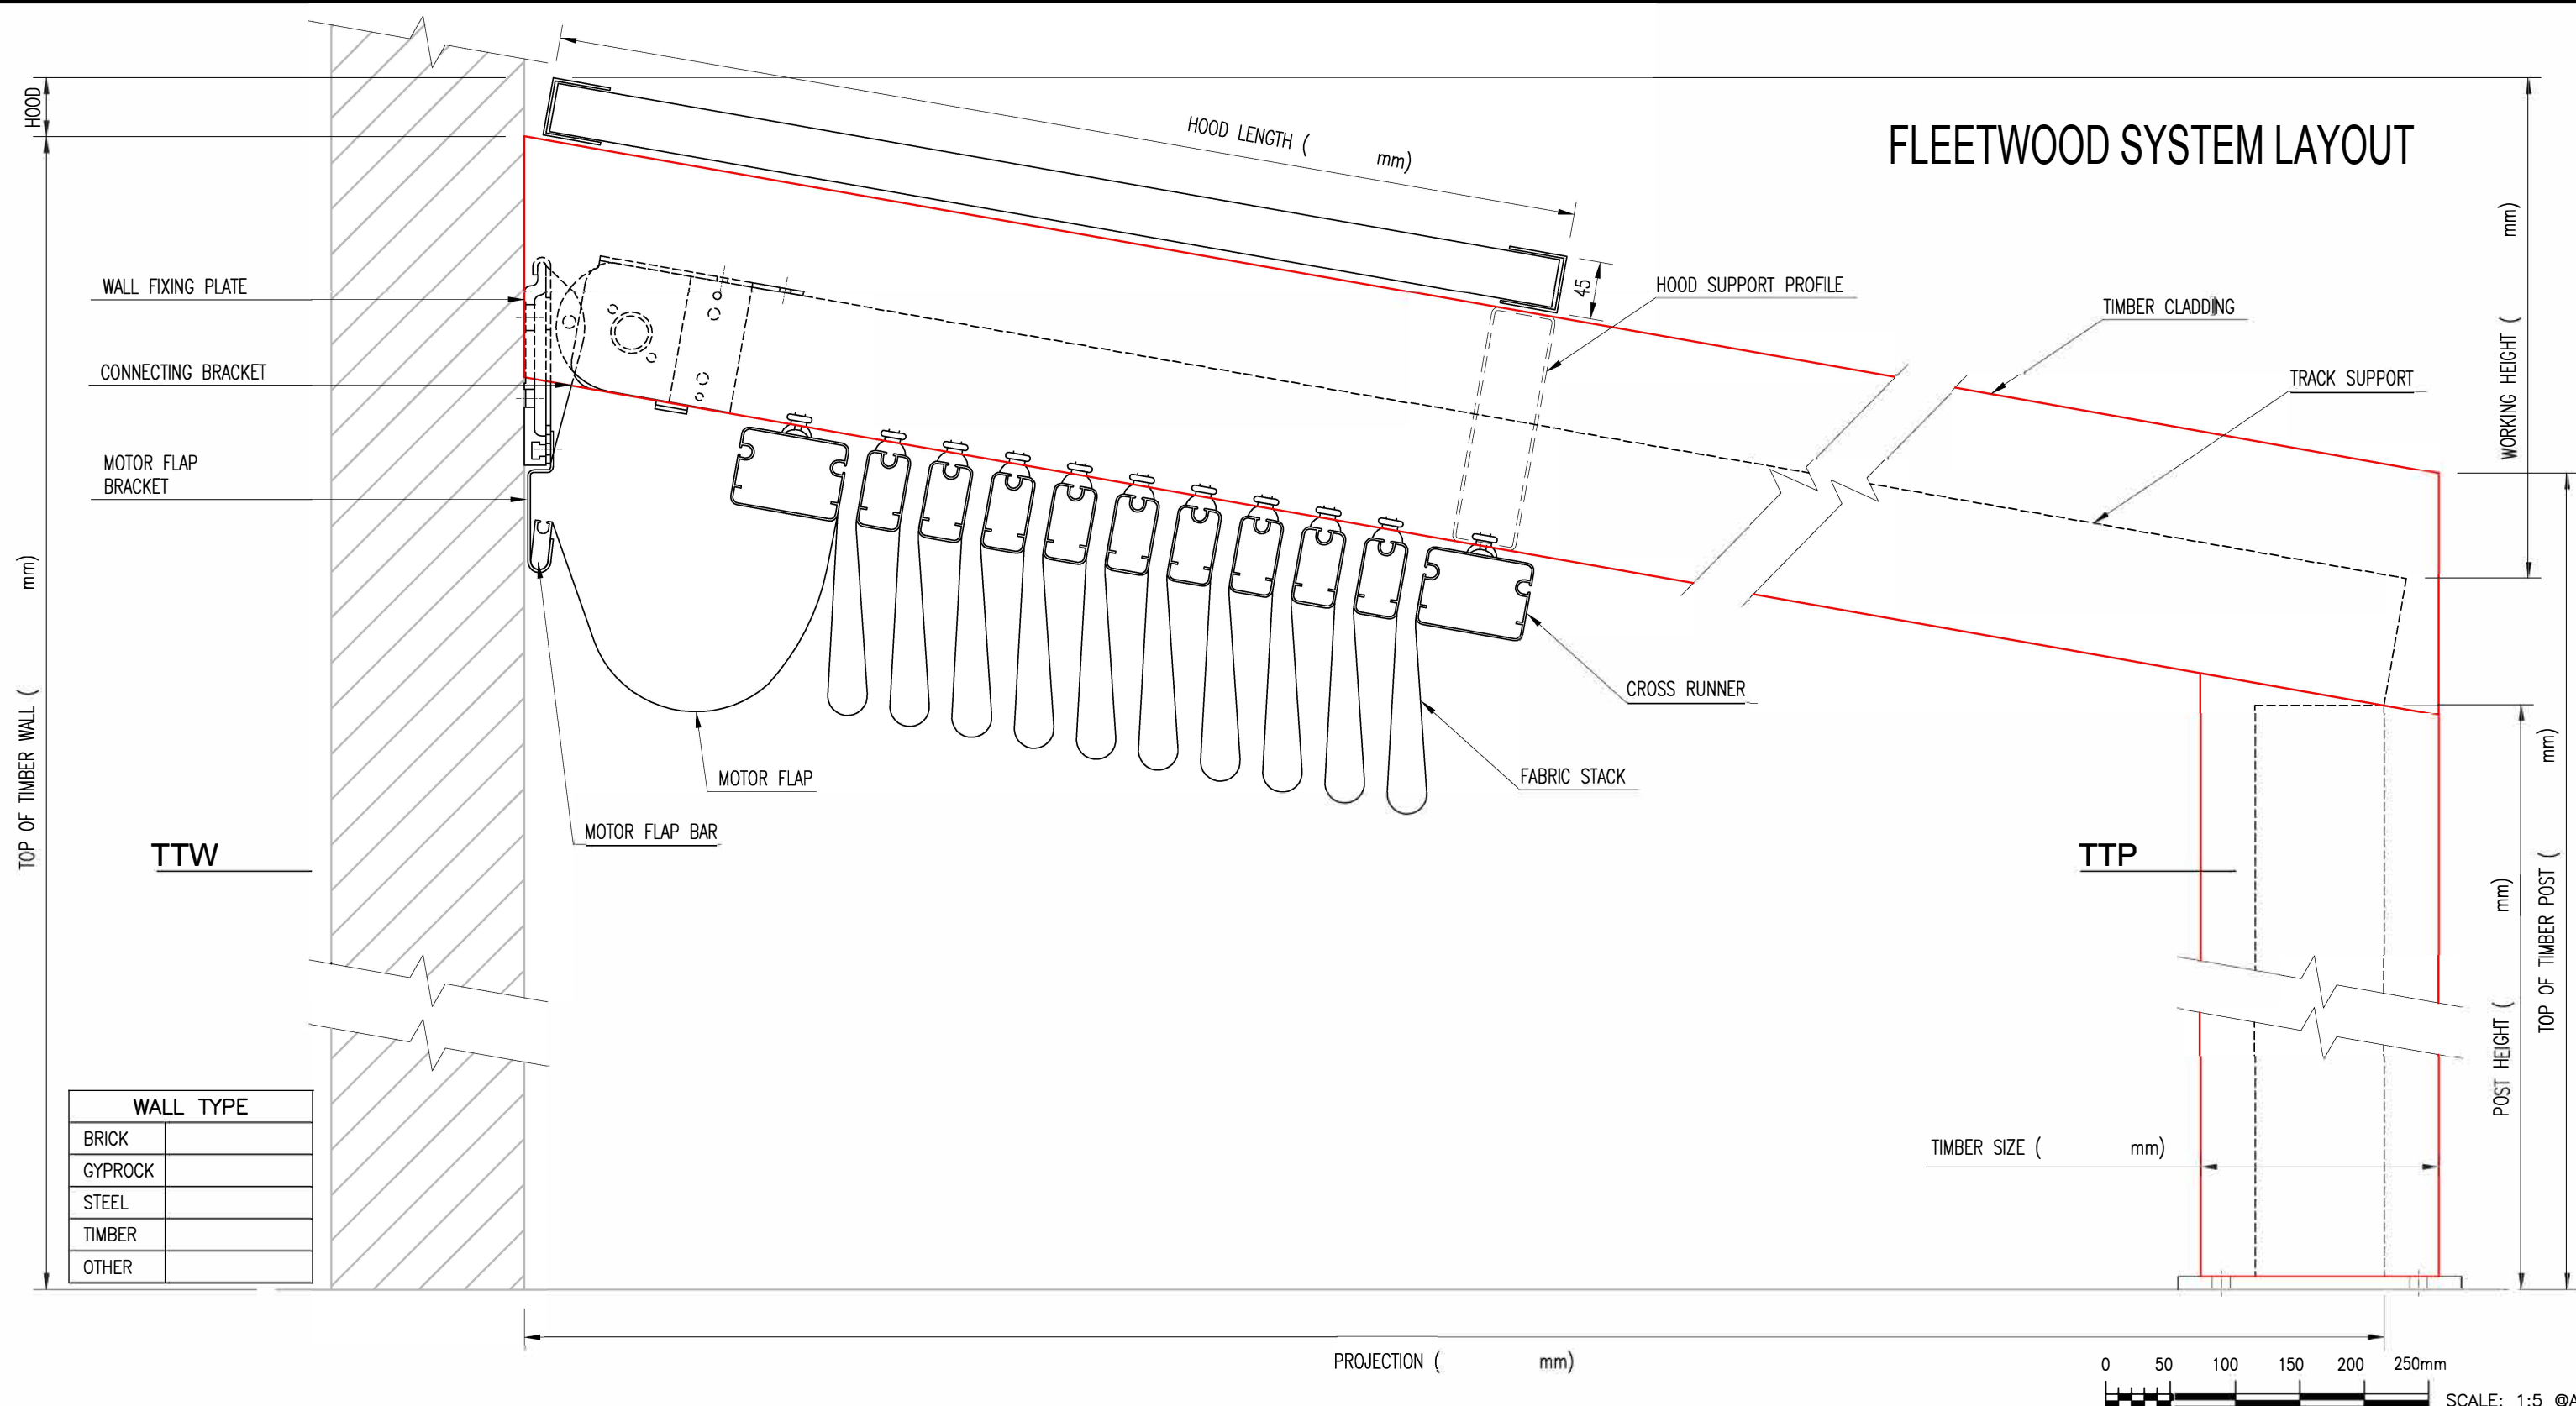

WALL TYPE	
BRICK	
GYPROCK	
STEEL	
TIMBER	
OTHER	

FIXINGS	COST	CUSTOM PART NOTES	COST	INSTALLATION NOTES	COST
1.		1.		1.	
2.		2.		2.	
3.		3.		3.	
4.		4.		4.	

REV	DATE	DESCRIPTION	BY
A	29-07-14	ISSUED FOR INTERNAL USE	JP



CLIENT:	DATE: 29-07-2014	JOB No:
TITLE: ALUTECNIC - WALL MOUNT FLEETWOOD INSTALLATION DETAIL	SCALE: 1:5@A3	INTERNAL
	DRAWN: JP	DRAWING No: VIVA-011
	CHECKED: -	ISSUE/REVISION: A